



C:\Users\bandina\Documents\Harrison\CAD\Civil3D\Projects\ODO\Chehalis\Patouie_SFM\SitePlan.dwg

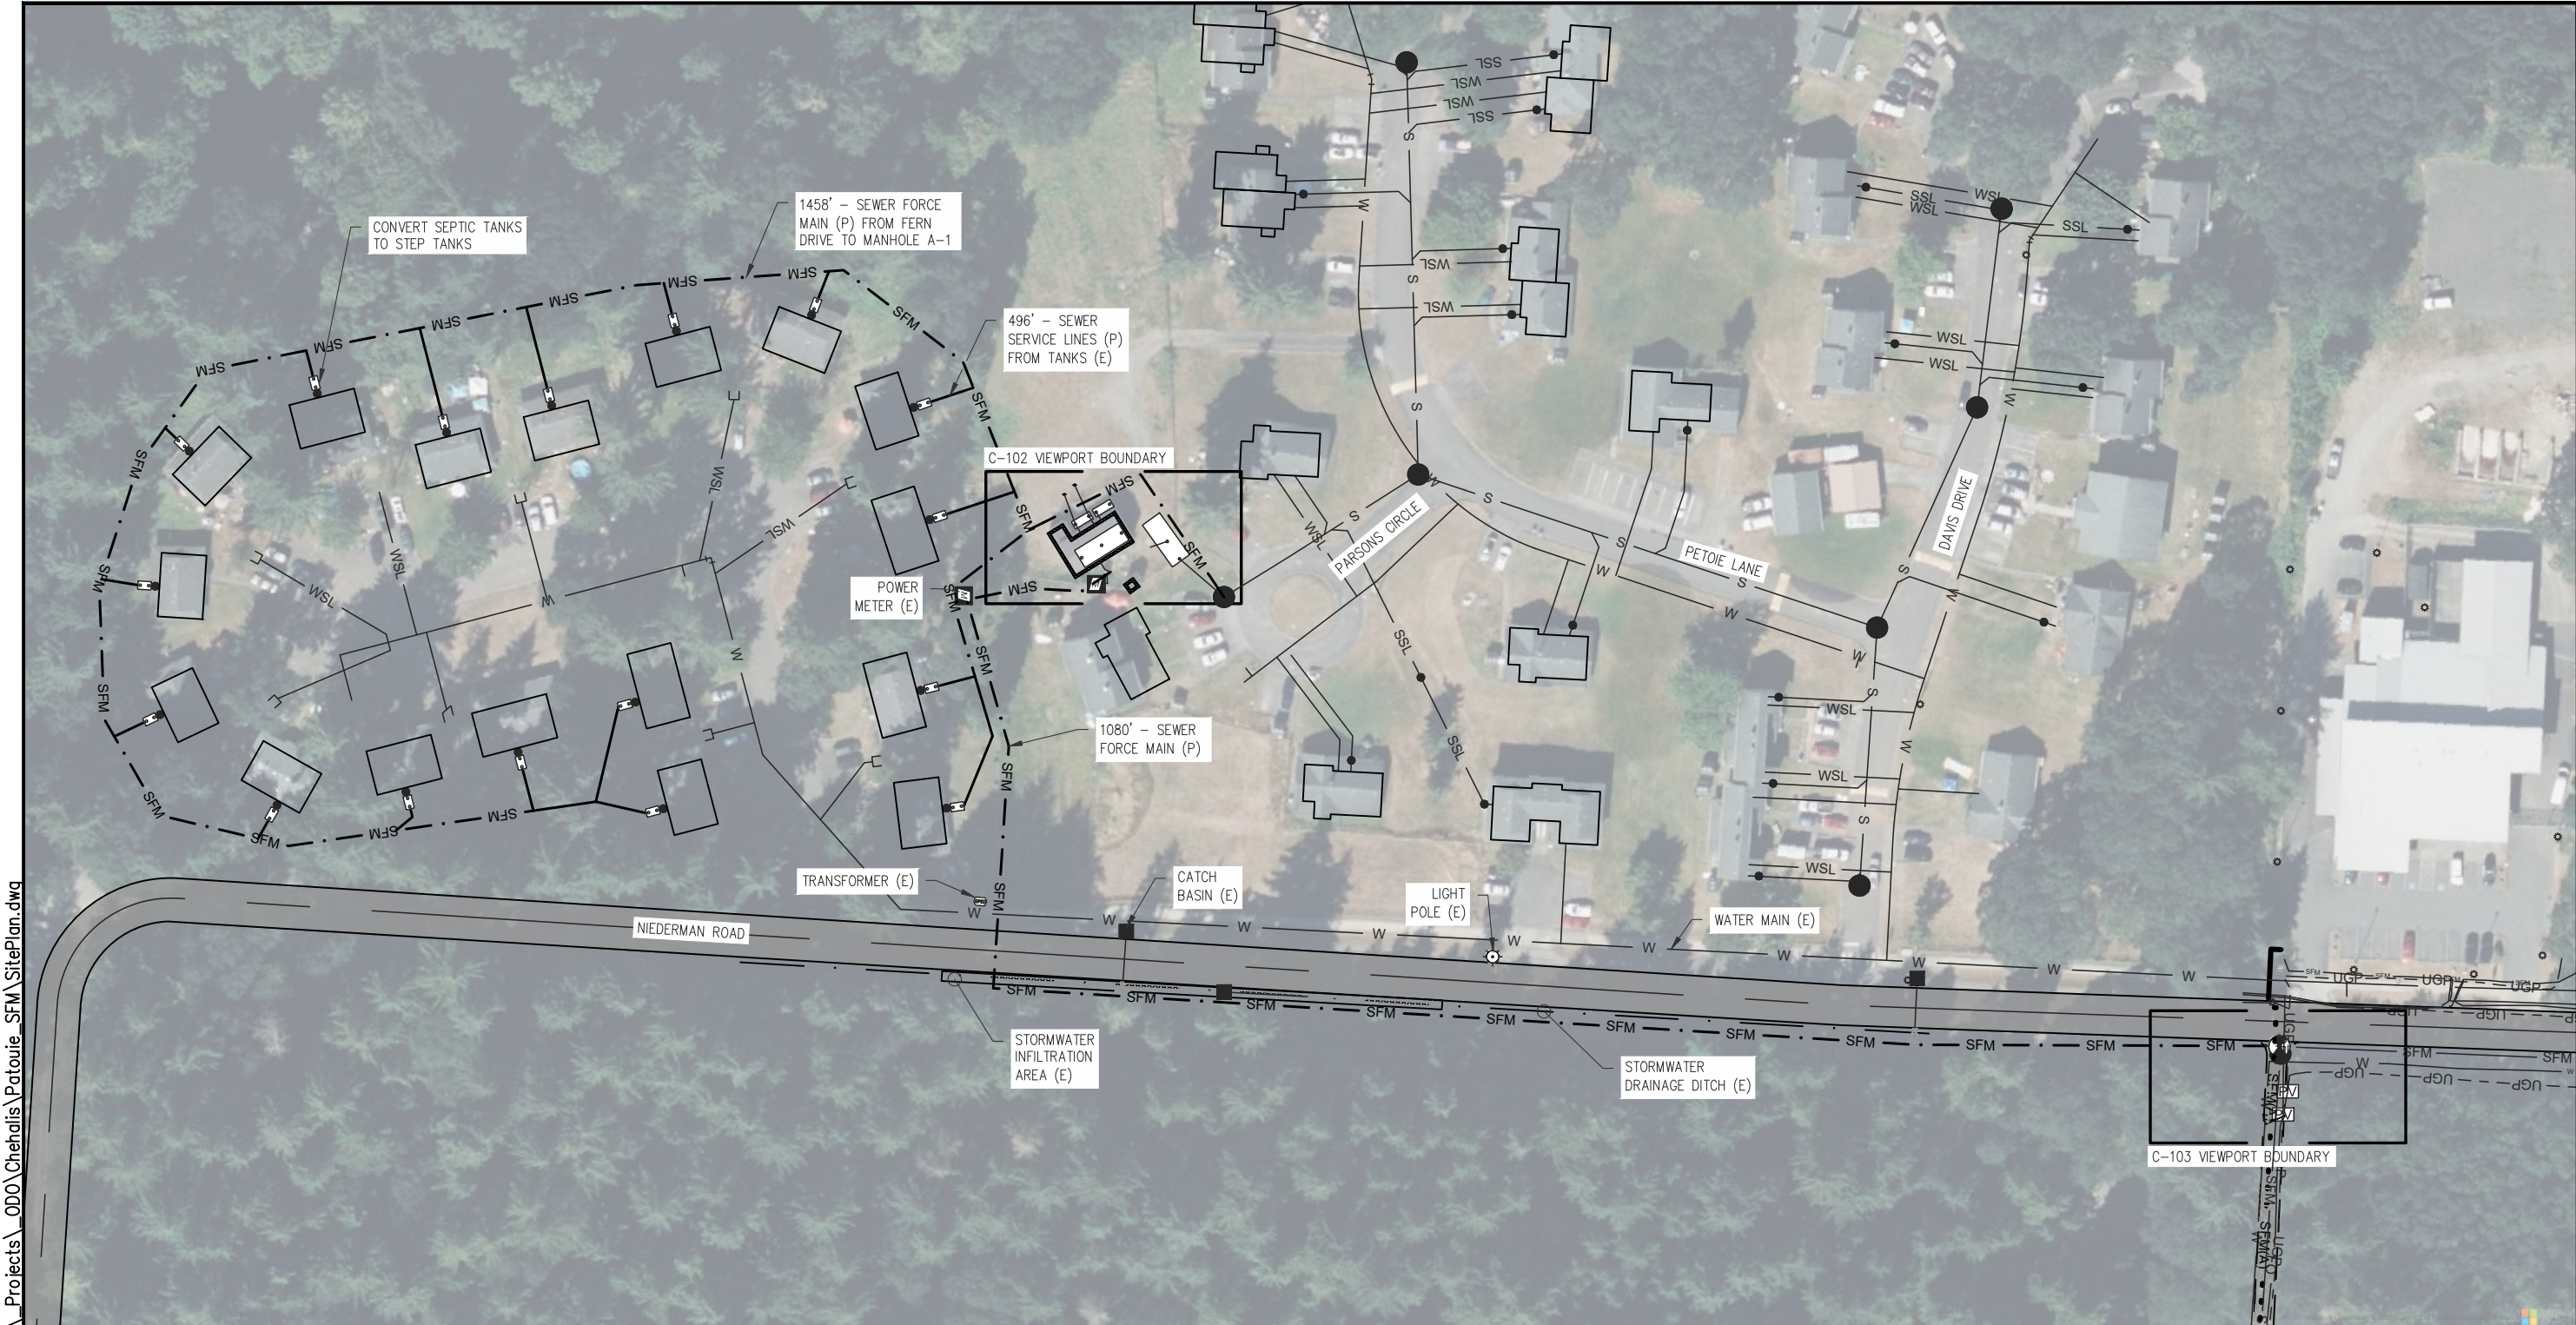


NOTE: THIS IS NOT A SURVEY

ALL PROPERTY LINES AND DIMENSIONS AS SHOWN ARE FROM INFORMATION SUPPLIED BY THE CLIENT. THE DESIGNERS ASSUME NO LIABILITY FOR VARIATIONS ASCERTAINED BY ACTUAL SURVEY. ALL ELEVATIONS ARE APPROXIMATE AND SHOULD NOT BE USED FOR DESIGN PURPOSES.

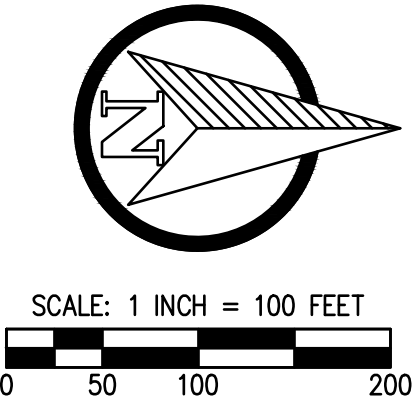

REVISIONS		DATE	INIT.

U.S. PUBLIC HEALTH SERVICE INDIAN HEALTH SERVICE SANITATION FACILITIES CONSTRUCTION		OLYMPIC DISTRICT OFFICE 500 PACIFIC AVE - SUITE 400 BREMERTON, WA 98337 (360) 792-1235	
---	--	---	--



INDIAN HEALTH SERVICE
SINCE 1955



THE CONFEDERATED TRIBES OF THE CHEHALIS RESERVATION CHEHALIS RESERVATION, OAKVILLE, WA PETOIE COMMUNITY, SEWER FORCE MAIN CONNECTION		SHEETS: 1955	
SITE PLAN - OVERVIEW			
DRAWN BY: H. ANDINA	IHS PROJECT NO: PO-21-N18	PROJ. ENG: S. SCHATZ	
CHECKED BY:			
APPROVED BY:			

C-101	
SHEET 2 OF 4	

C:\Users\hondina\Documents\Harrison\CAD\Civil3D\Projects\ODO\Chehalis\Patouie_SFM\SitePlan.dwg

NOTE: THIS IS NOT A SURVEY

ALL PROPERTY LINES AND DIMENSIONS AS SHOWN ARE FROM INFORMATION SUPPLIED BY THE CLIENT. THE DESIGNERS ASSUME NO LIABILITY FOR VARIATIONS ASCERTAINED BY ACTUAL SURVEY. ALL ELEVATIONS ARE APPROXIMATE AND SHOULD NOT BE USED FOR DESIGN PURPOSES.

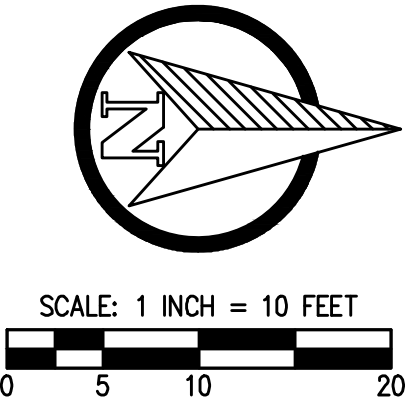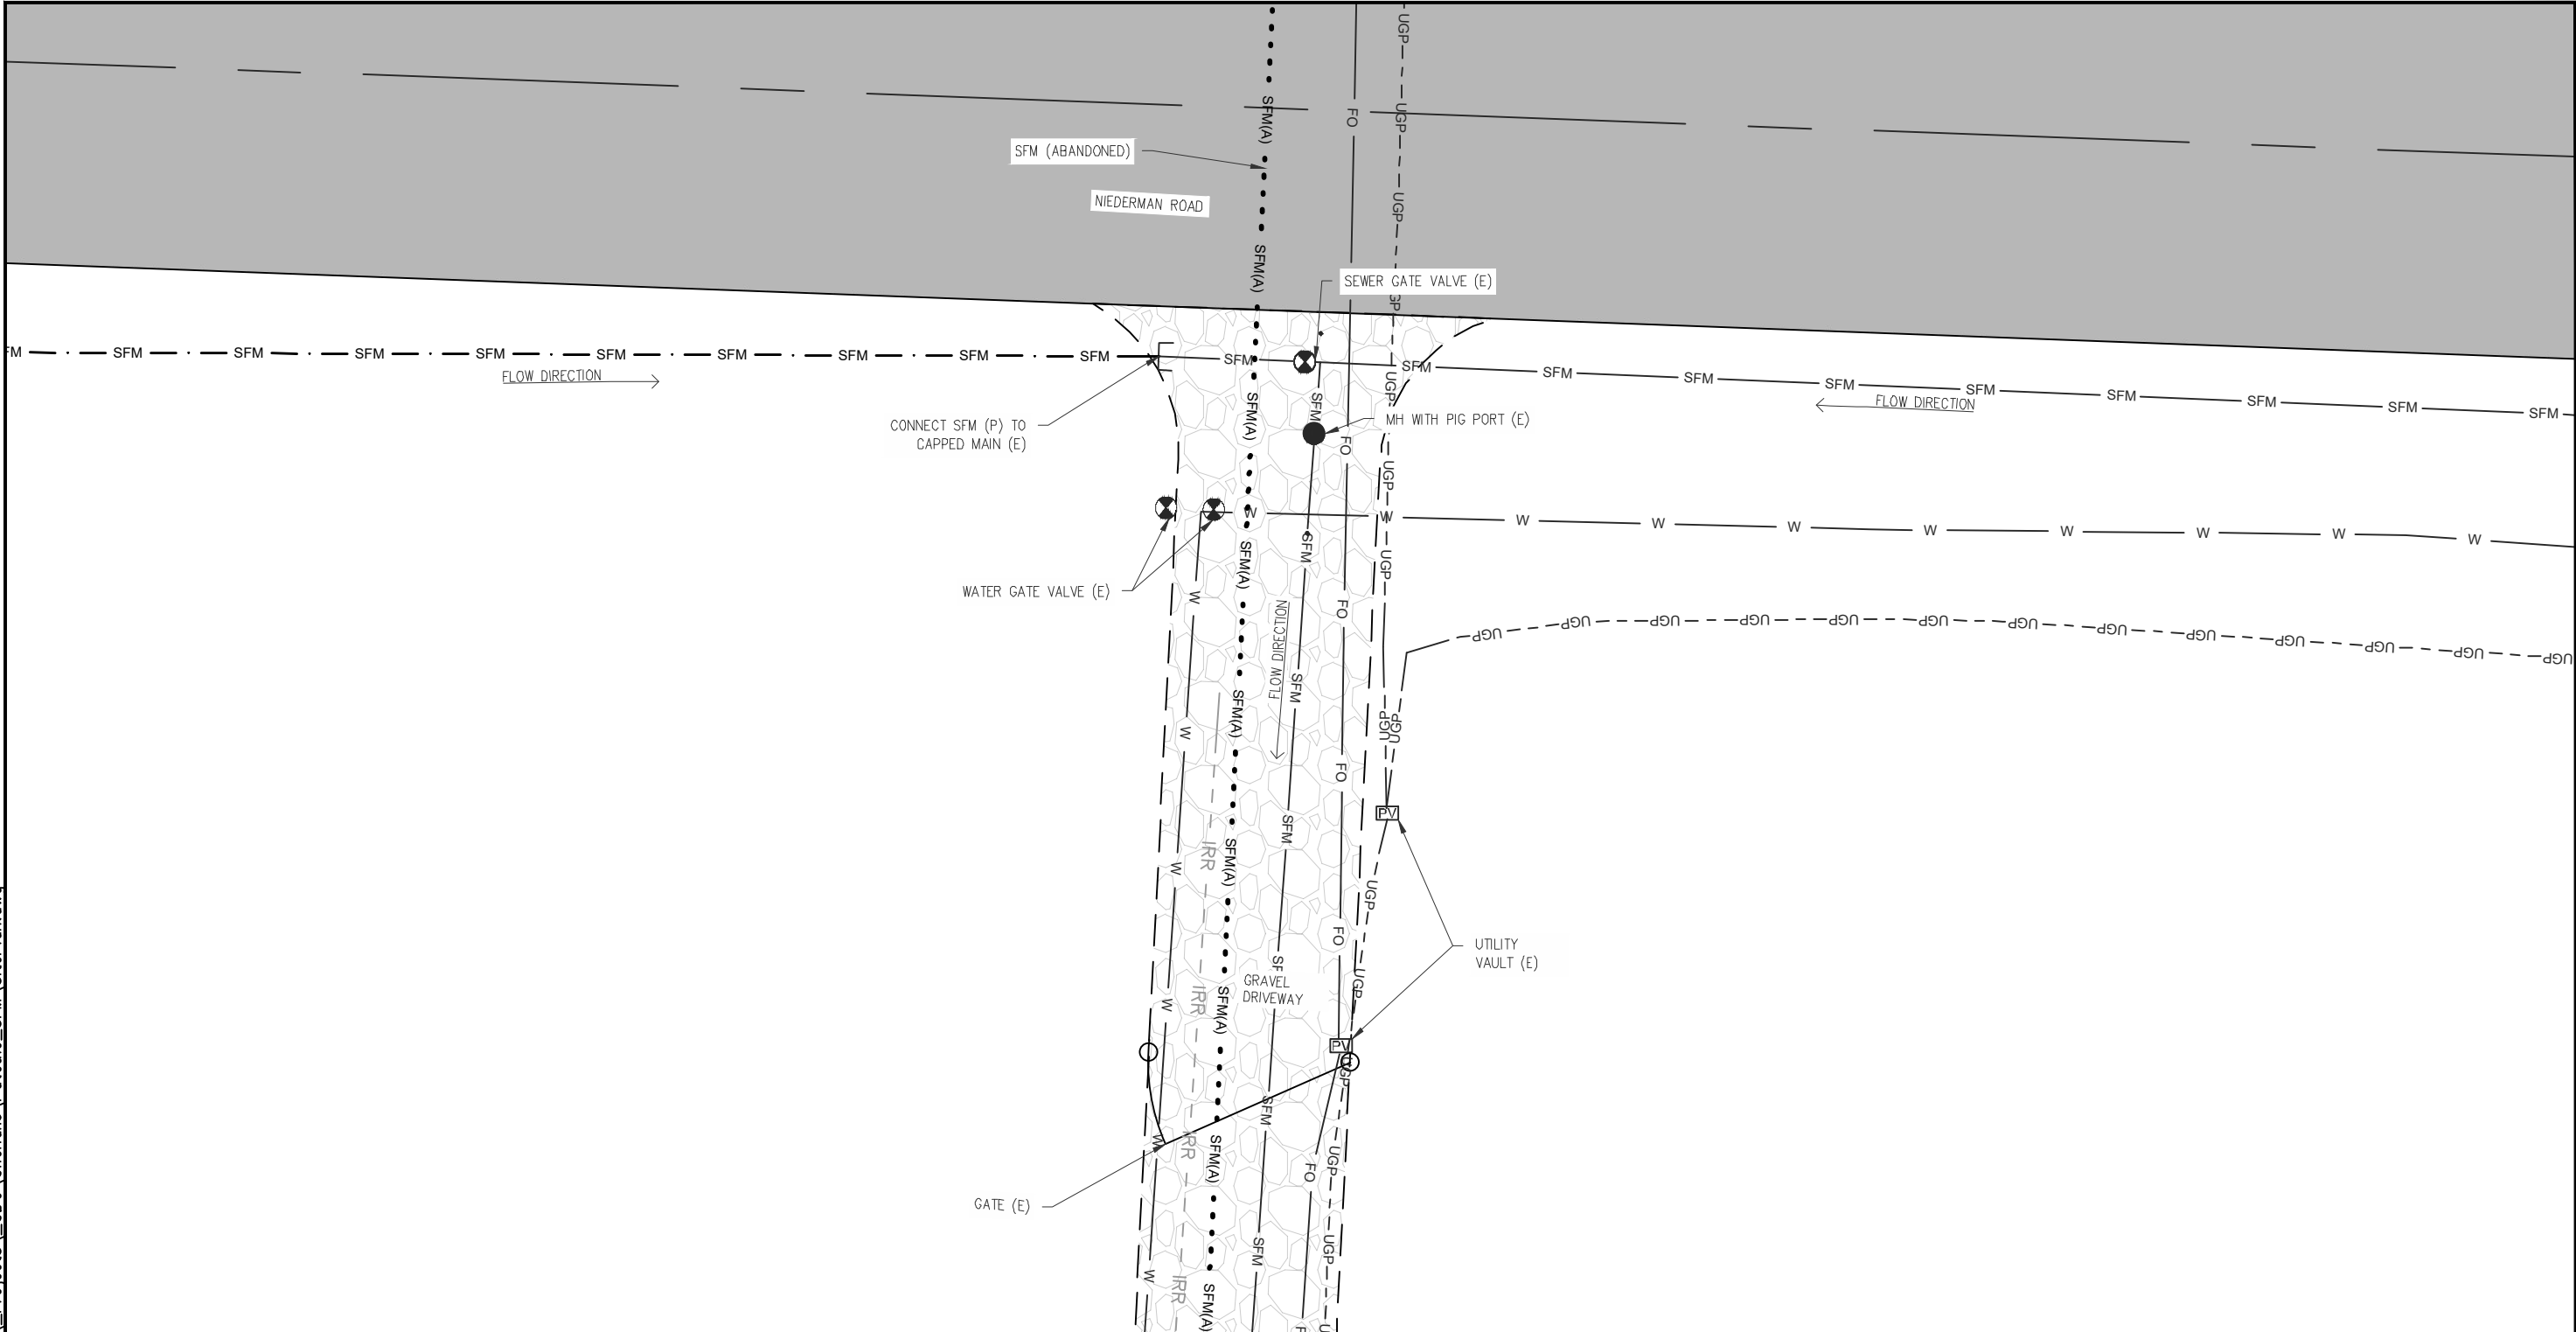

THE CONFEDERATED TRIBES OF THE CHEHALIS RESERVATION
CHEHALIS RESERVATION, OAKVILLE, WA
PETOIE COMMUNITY, SEWER FORCE MAIN CONNECTION
SITE PLAN – SFM CONNECTION

DRAWN BY: H. ANDINA

CHECKED BY:

APPROVED BY:

IHS PROJECT NO: P0-21-N18

PROJ ENG: S. SCHATZ



U.S. PUBLIC HEALTH SERVICE
INDIAN HEALTH SERVICE
SANITATION FACILITIES CONSTRUCTION
OLYMPIC DISTRICT OFFICE
500 PACIFIC AVE – SUITE 400
BREMERTON, WA 98337
(360) 792-1235

DATE	REVISIONS	INIT.