
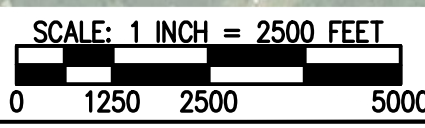


C:\Users\hondino\AppData\Local\Temp\AcPublish_12076\12-701_20220124.dwg - Jan 25, 2022 - 5:26pm

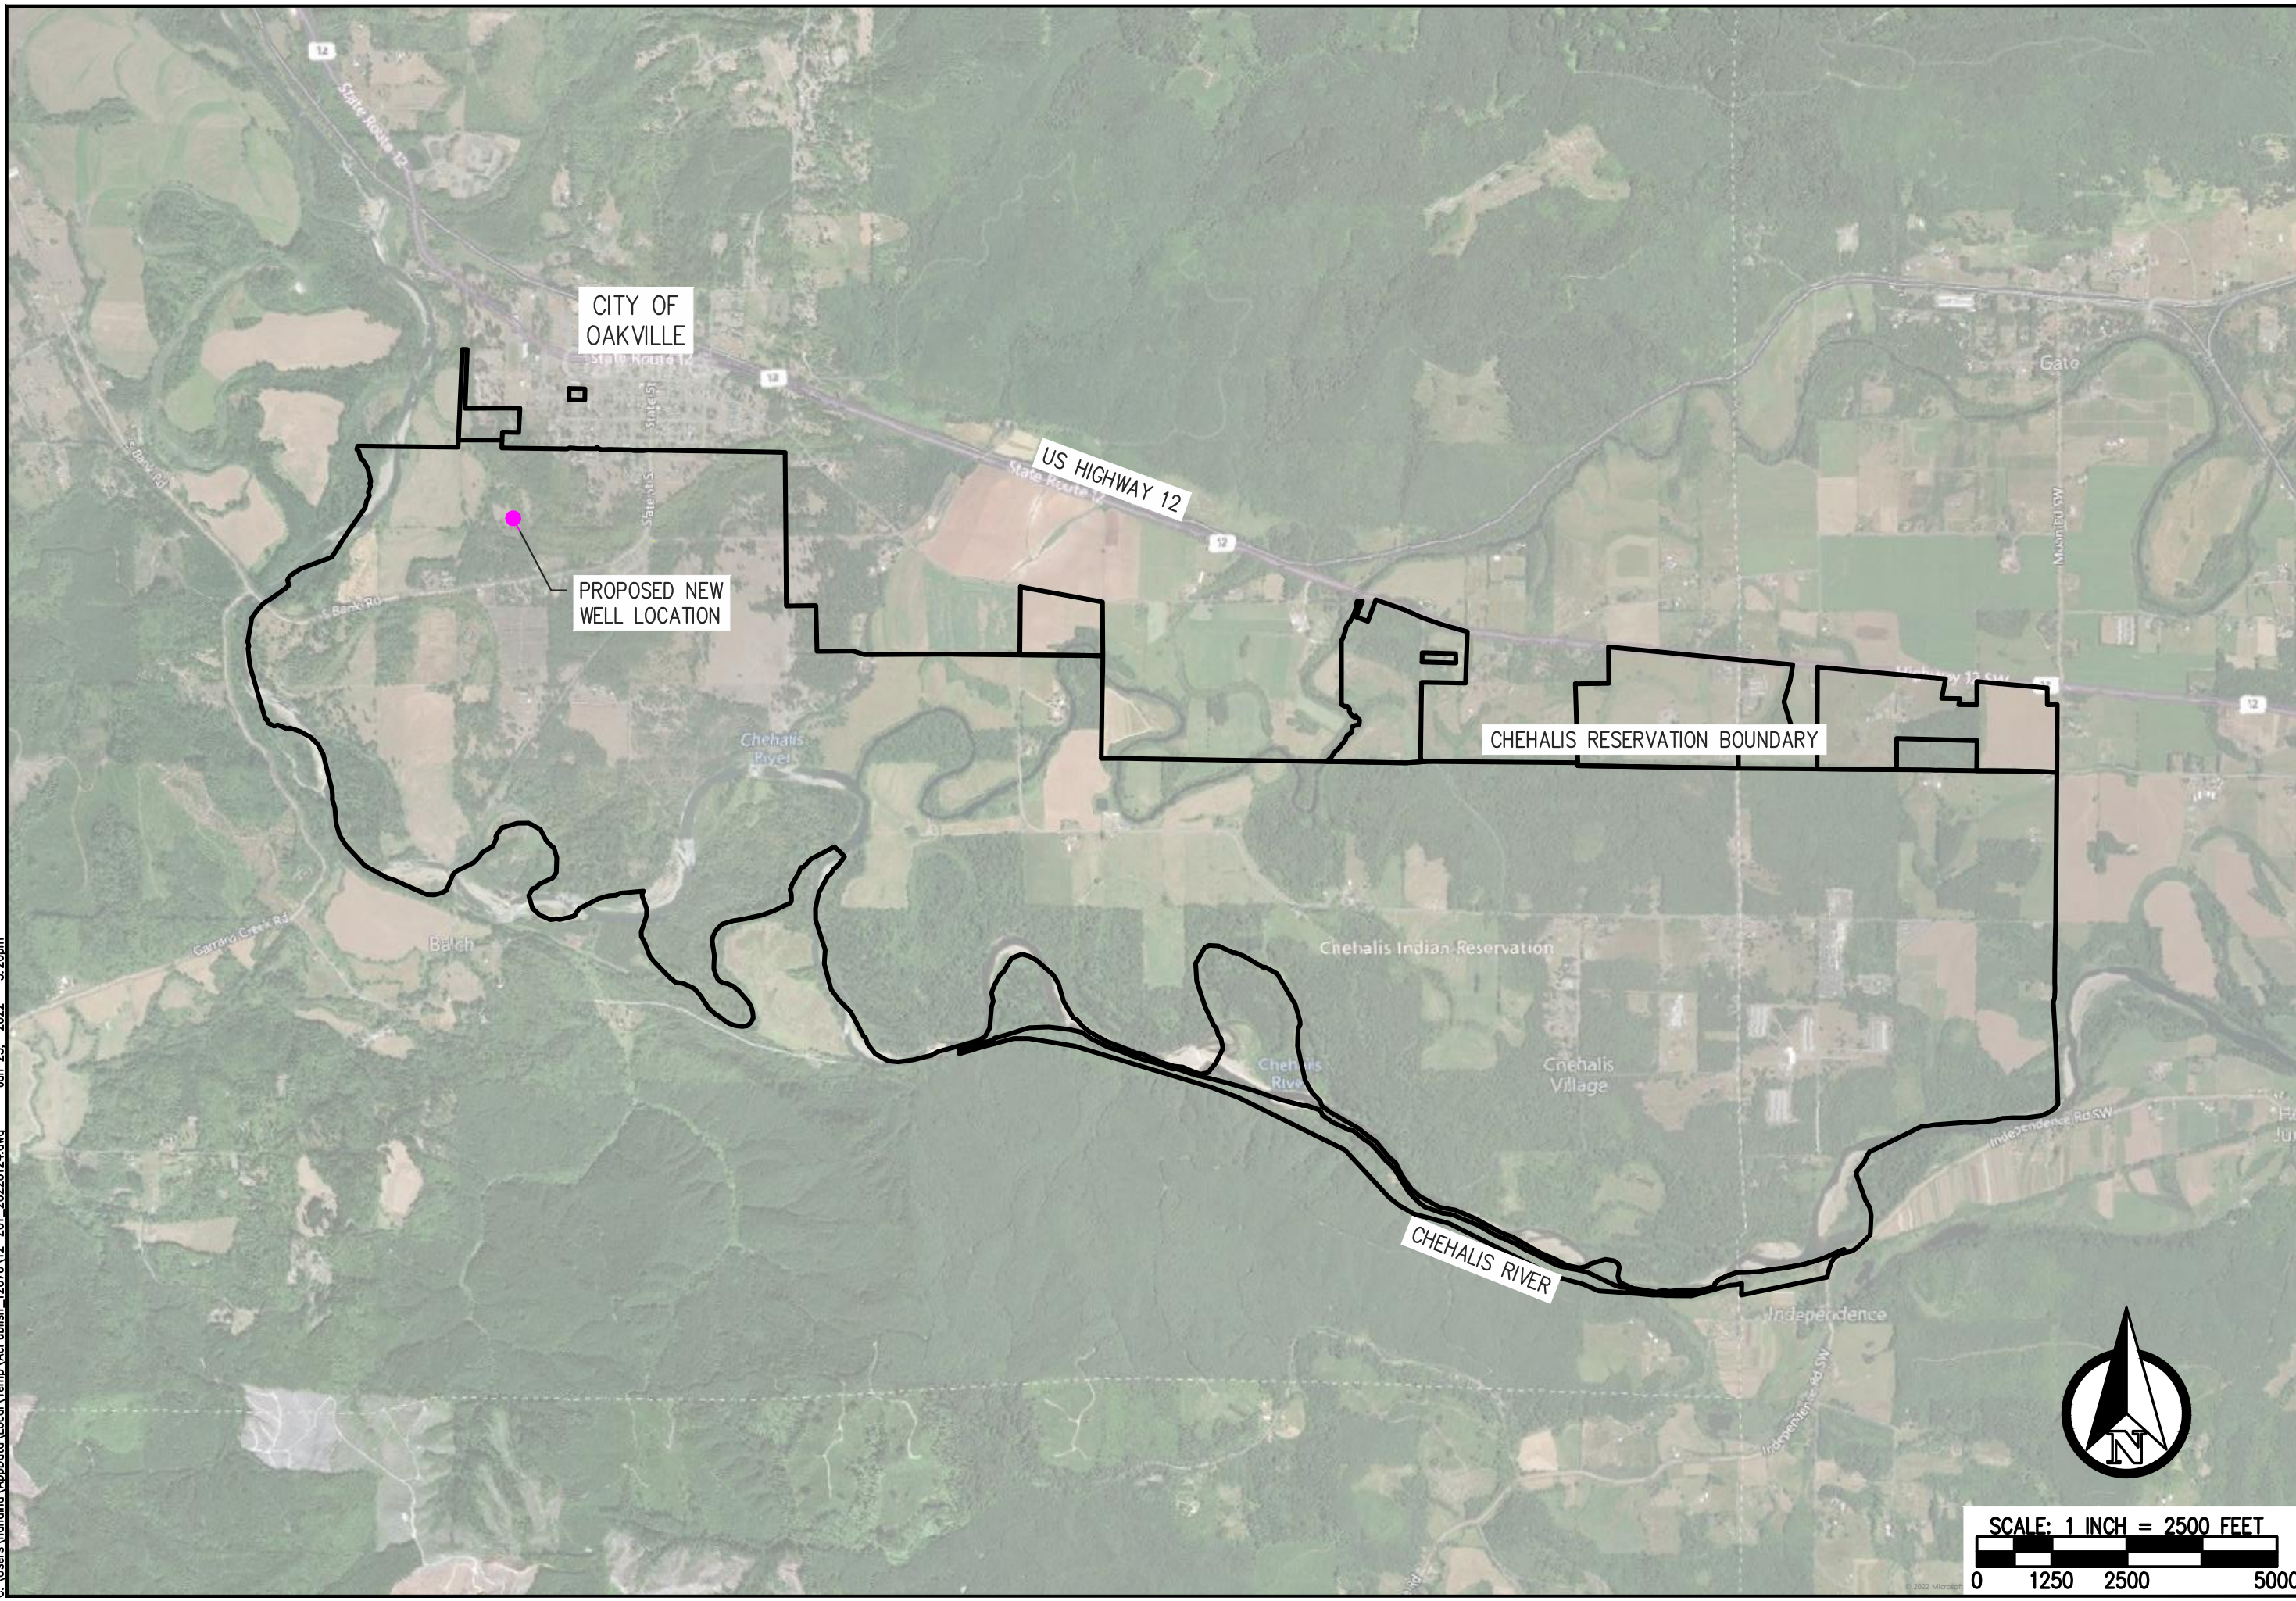

DATE	REVISIONS	INIT.

U.S. PUBLIC HEALTH SERVICE
 INDIAN HEALTH SERVICE
 SANITATION FACILITIES CONSTRUCTION

OLYMPIC DISTRICT OFFICE
 4060 WHEATON WAY - SUITE E
 BREWERTON, WA 98310
 (360) 792-1235





CONFEDERATED TRIBES OF THE CHEHALIS RESERVATION
 CHEHALIS RESERVATION
 WATER EXPANSION PLANNING
 LOCATION MAP

DRAWN BY: H. ANDINA
 CHECKED BY: S. SCHATZ
 APPROVED BY: S. SCHATZ

PROJECT NO: HIS PROJECT NO. PO-12-201
 PROJ. ENG: S. SCHATZ

C-101
 SHEET
 1 OF 3

C:\Users\hondino\AppData\Local\Temp\AcPublish_1207612-701_20220124.dwg - Jan 25, 2022 - 5:26pm

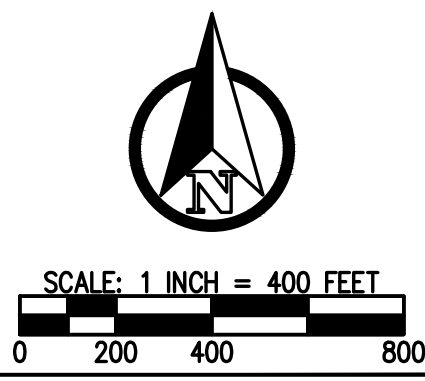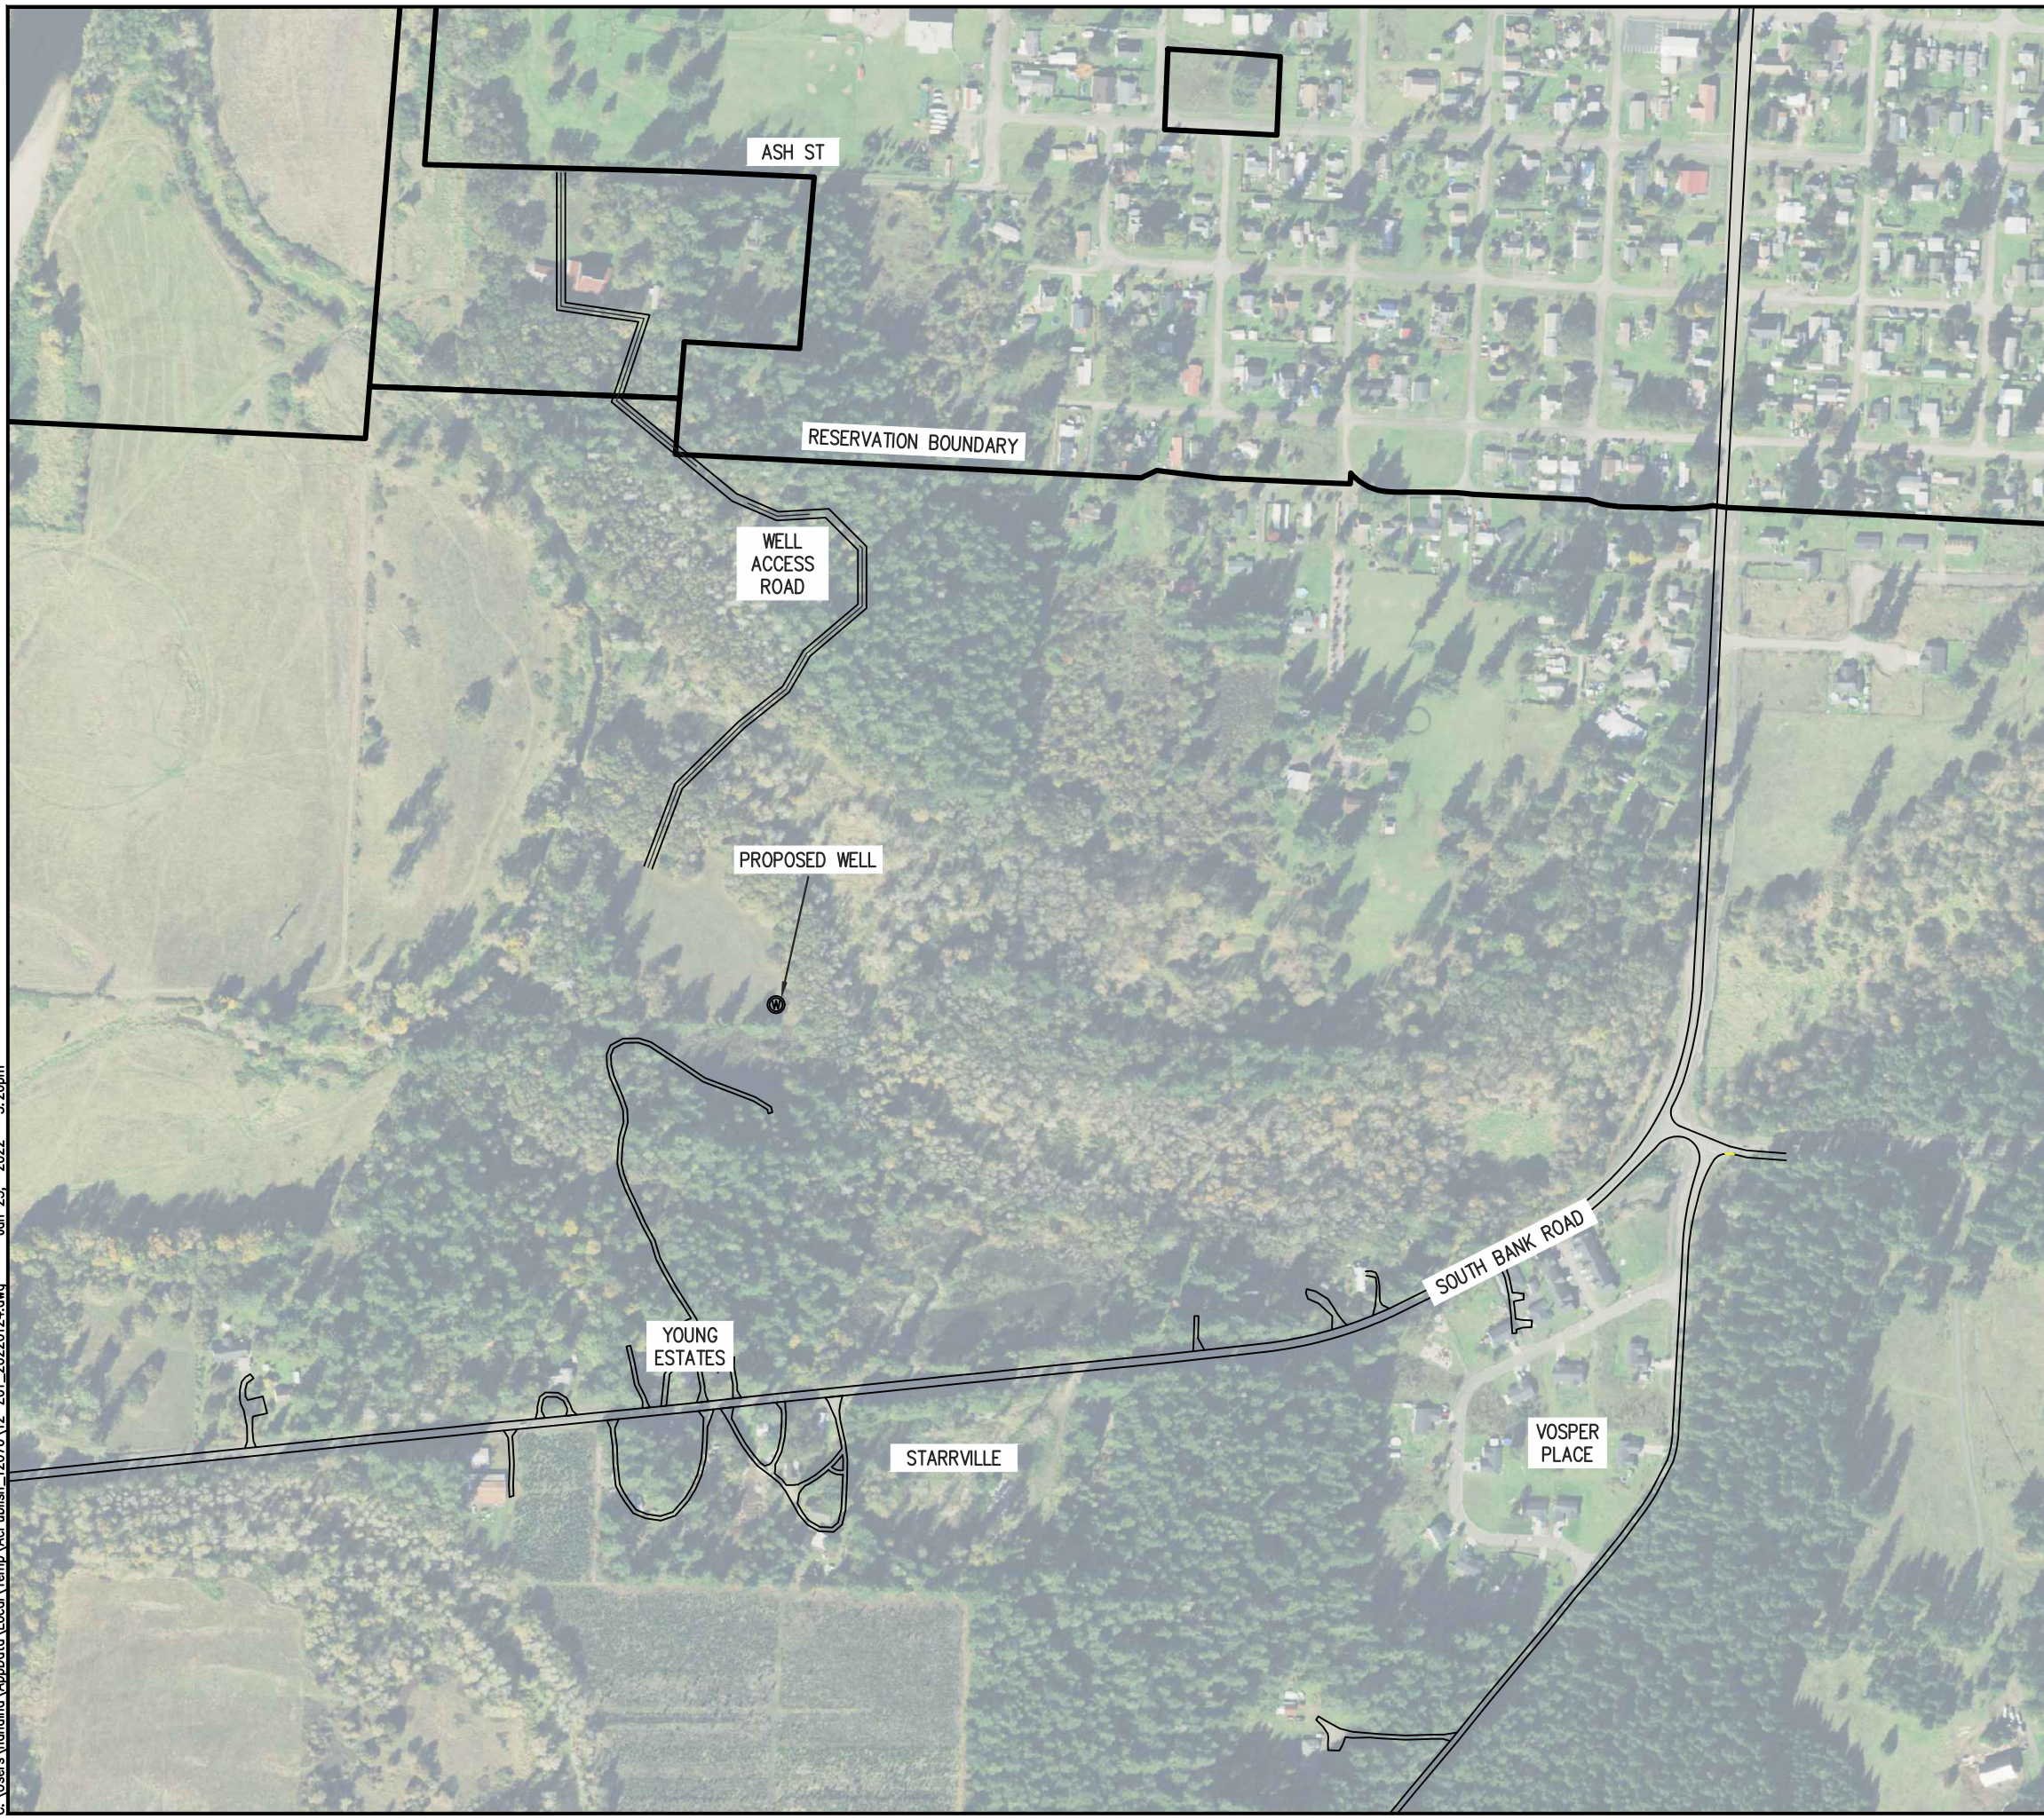

DATE	REVISIONS	INIT.

U.S. PUBLIC HEALTH SERVICE
 INDIAN HEALTH SERVICE
 SANITATION FACILITIES CONSTRUCTION

OLYMPIC DISTRICT OFFICE
 4060 WHEATON WAY - SUITE E
 BREWERTON, WA 98310
 (360) 792-1235




CONFEDERATED TRIBES OF THE CHEHALIS RESERVATION
 CHEHALIS RESERVATION
 WATER EXPANSION PLANNING
 NEIGHBORHOODS

DRAWN BY: H. ANDINA
 CHECKED BY: S. SCHATZ
 APPROVED BY: _____

PROJECT NO: _____ HIS PROJECT NO. PO-12-201
 PROJ. ENG: S. SCHATZ

C-102
 SHEET
 2 OF 3

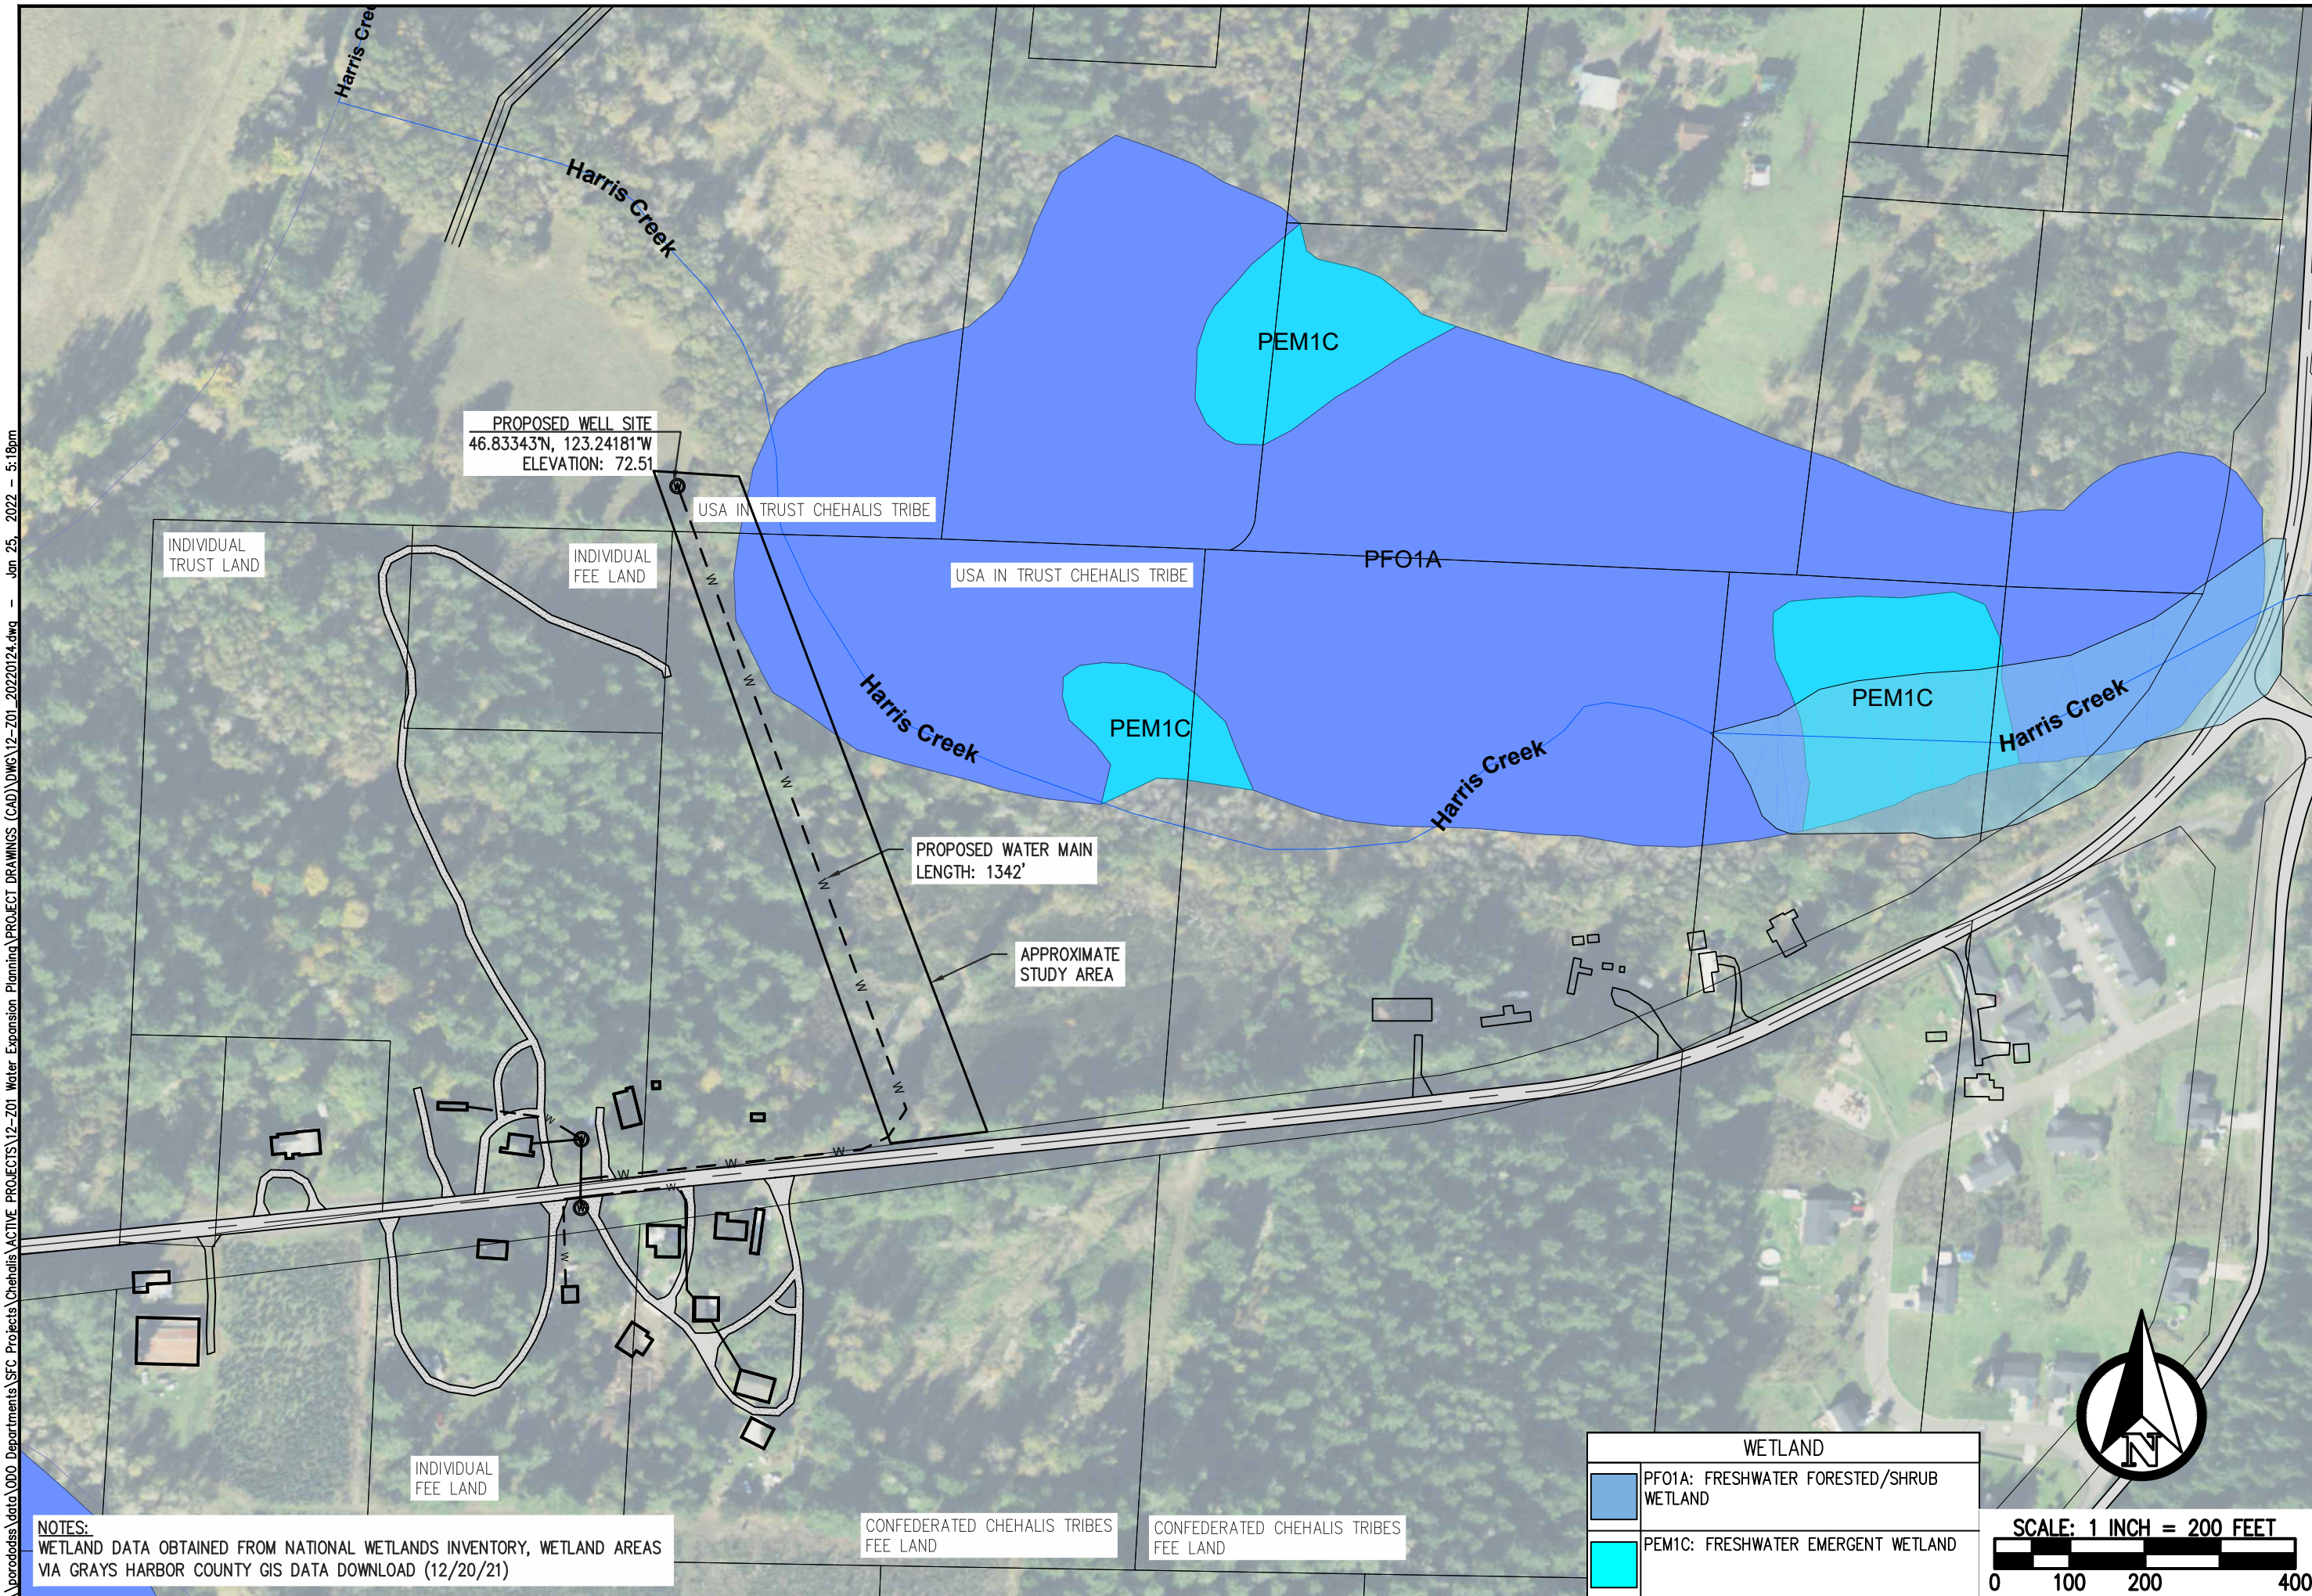

\\pccorps\data\ODO Departments\SFC Projects\Chehalis\ACTIVE PROJECTS\12-201 Water Expansion Planning\PROJECT DRAWINGS (CAD)\DWG\12-201_20220124.dwg - Jan 25, 2022 - 5:18pm




NOTES:
WETLAND DATA OBTAINED FROM NATIONAL WETLANDS INVENTORY, WETLAND AREAS VIA GRAYS HARBOR COUNTY GIS DATA DOWNLOAD (12/20/21)

CONFEDERATED CHEHALIS TRIBES FEE LAND

CONFEDERATED CHEHALIS TRIBES FEE LAND

WETLAND	
	PFO1A: FRESHWATER FORESTED/SHRUB WETLAND
	PEM1C: FRESHWATER EMERGENT WETLAND

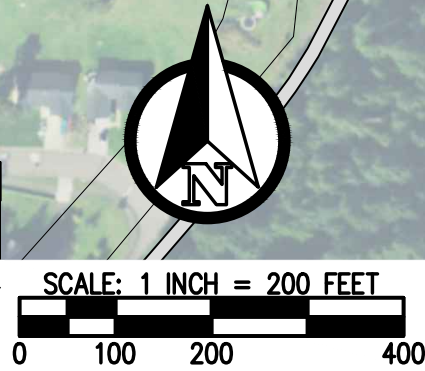

INIT.	DATE	REVISIONS

U.S. PUBLIC HEALTH SERVICE
INDIAN HEALTH SERVICE
SANITATION FACILITIES CONSTRUCTION

OLYMPIC DISTRICT OFFICE
4060 WHEATON WAY - SUITE E
BREMERTON, WA 98310
(360) 792-1235



CONFEDERATED TRIBES OF THE CHEHALIS RESERVATION
CHEHALIS RESERVATION
WATER EXPANSION PLANNING
PARCELS & WETLAND MAP

DRAWN BY: H. ANDINA
CHECKED BY: S. SCHATZ
APPROVED BY: S. SCHATZ

PROJECT NO: PHS PROJECT NO. PO-12-201
PROJ. ENG: S. SCHATZ